

LEGEND


- CARRIAGEWAY
- KERB TYPE SM
- BLEND NEW PAVEMENT TO EXISTING OVER 10m UNLESS SPECIFIED OTHERWISE
- EXISTING UNDERGROUND POWER
- TELSTRA CABLE
- AERIAL ELECTRICITY
- EXISTING KERBED EDGE
- WATER LINES
- TELECOM LINES
- ELECTRIC LIGHT POLE
- POWER POLE
- STAY POLE
- SINGLE TRANSFORMER
- TREE / BUSH
- ORIGINAL PEG
- TRAFFIC SIGN
- GATE AND FENCE
- EXISTING STORMWATER

SURVEY STATION POINTS (LOCAL GRID AND DATUM)

POINT	EASTING	NORTHING	LEVEL	LOCATION
RP 1	1037.881	621.854	96.326	AT LILY BEACH RD.
RP 2	1121.232	685.585	99.629	APPROX. CH. 100
RP 3	1084.258	848.182	100.433	APPROX. CH 270
RP 4	1031.774	903.615	102.423	AT TOP OF RAMP
RP 5	1000.000	1000.000	100.000	AT WATER TANK



WARNING:
 SERVICES AND CADASTRAL BOUNDARY LOCATIONS SHOWN ARE ONLY INDICATIVE AND MUST NOT BE USED FOR EXCAVATION.
 THE "ONE CALL 1100" SYSTEM SHALL BE USED TO OBTAIN ACCURATE SERVICE LOCATIONS.

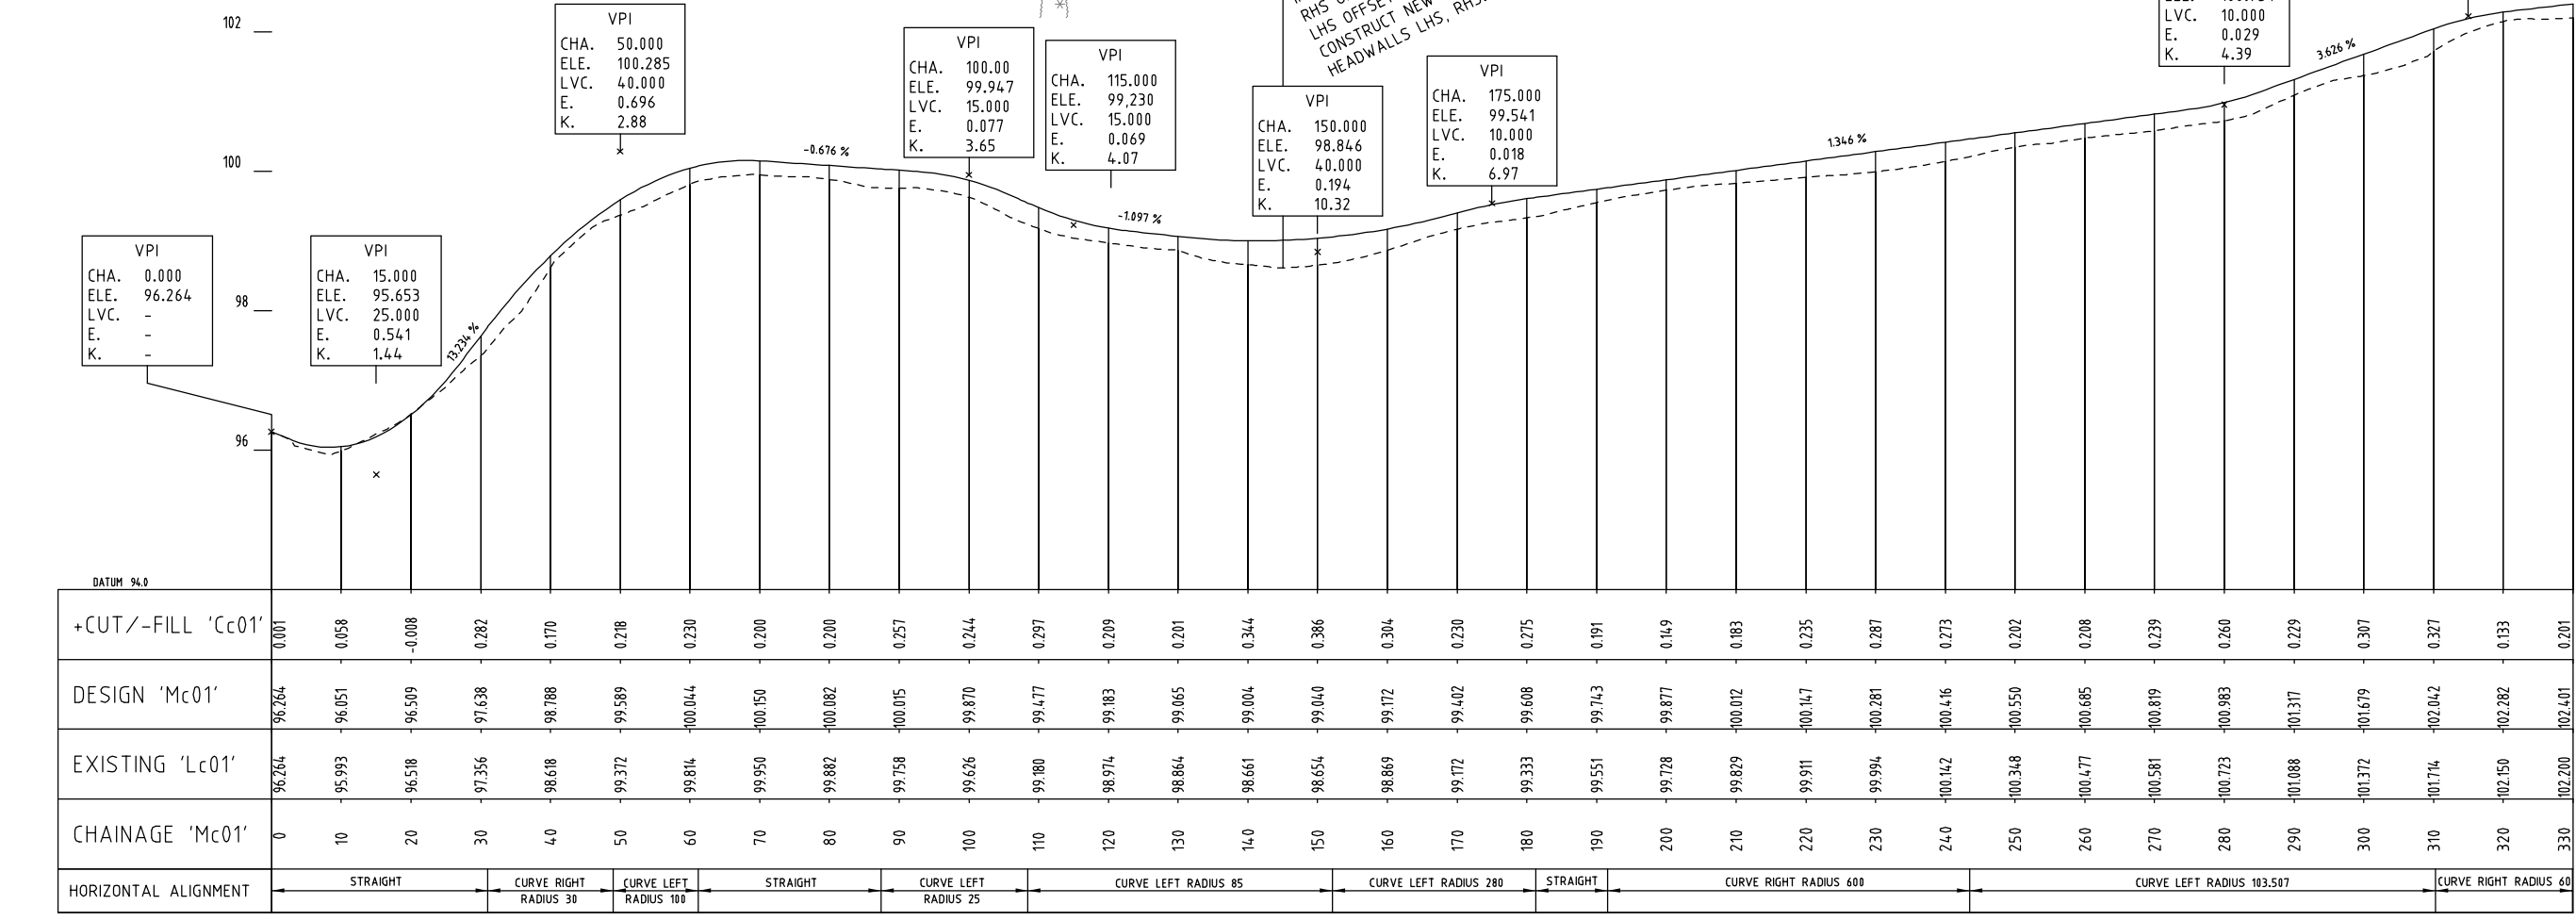


PROFILE
 SCALE: HOR 1:500
 VER 1:50

WML CONSULTANTS
 CONSULTING CIVIL, GEOTECHNICAL & STRUCTURAL ENGINEERS
 PROJECT MANAGERS
 FIRST FLOOR, 62 WITTENOOM STREET BUNBURY, WA 6230
 POST OFFICE BOX 2023, BUNBURY WA 6231
 TELEPHONE: (08) 9722 3544 FAX: (08) 9722 3599

REVISIONS

N°	DESCRIPTION	APPROVED	DATE	DRAWN
A	ISSUED FOR TENDER	G WOODROOF	03/2008	GC

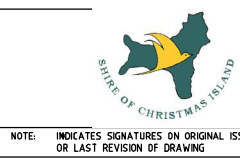

NAMES PRINTED IN FULL	DATE	CLIENT
DESIGNED G. WOODROOF	MAR '08	SHIRE OF CHRISTMAS ISLAND
DRAWN A.C. G.C	MAR '08	
VERIFIED G.WOODROOF	MAR '08	
APPROVED G WOODROOF	25/4/08	ETHEL BEACH ROAD

CLIENT	PROJECT
SHIRE OF CHRISTMAS ISLAND	ETHEL BEACH ROAD

DRAWING TITLE
 ETHEL BEACH ROAD
 PLAN AND PROFILE
 CHA 0 TO CHA 330
 SHEET 1 OF 2

THIS DRAWING SHALL BE TREATED AS PRELIMINARY AND IS NOT TO BE USED FOR CONSTRUCTION PURPOSES UNLESS SIGNED AS APPROVED.

DRAWING NUMBER: **3455-C-100** REVISION: **A**

