


- LEGEND**
- CARRIAGEWAY
 - KERB TYPE SM
 - BLEND NEW PAVEMENT TO EXISTING OVER 10m UNLESS SPECIFIED OTHERWISE
 - EXISTING UNDERGROUND POWER
 - TELSTRA CABLE
 - AERIAL ELECTRICITY
 - EXISTING KERBED EDGE
 - WATER LINES
 - TELECOM LINES
 - ELECTRIC LIGHT POLE
 - POWER POLE
 - STAY POLE
 - SINGLE TRANSFORMER
 - TREE / BUSH
 - ORIGINAL PEG
 - TRAFFIC SIGN
 - GATE AND FENCE
 - EXISTING STORMWATER

FOR DETAILS OF SETTING OUT POINTS REFER TO DRG No. 3455-C-100

PLAN
SCALE 1:500

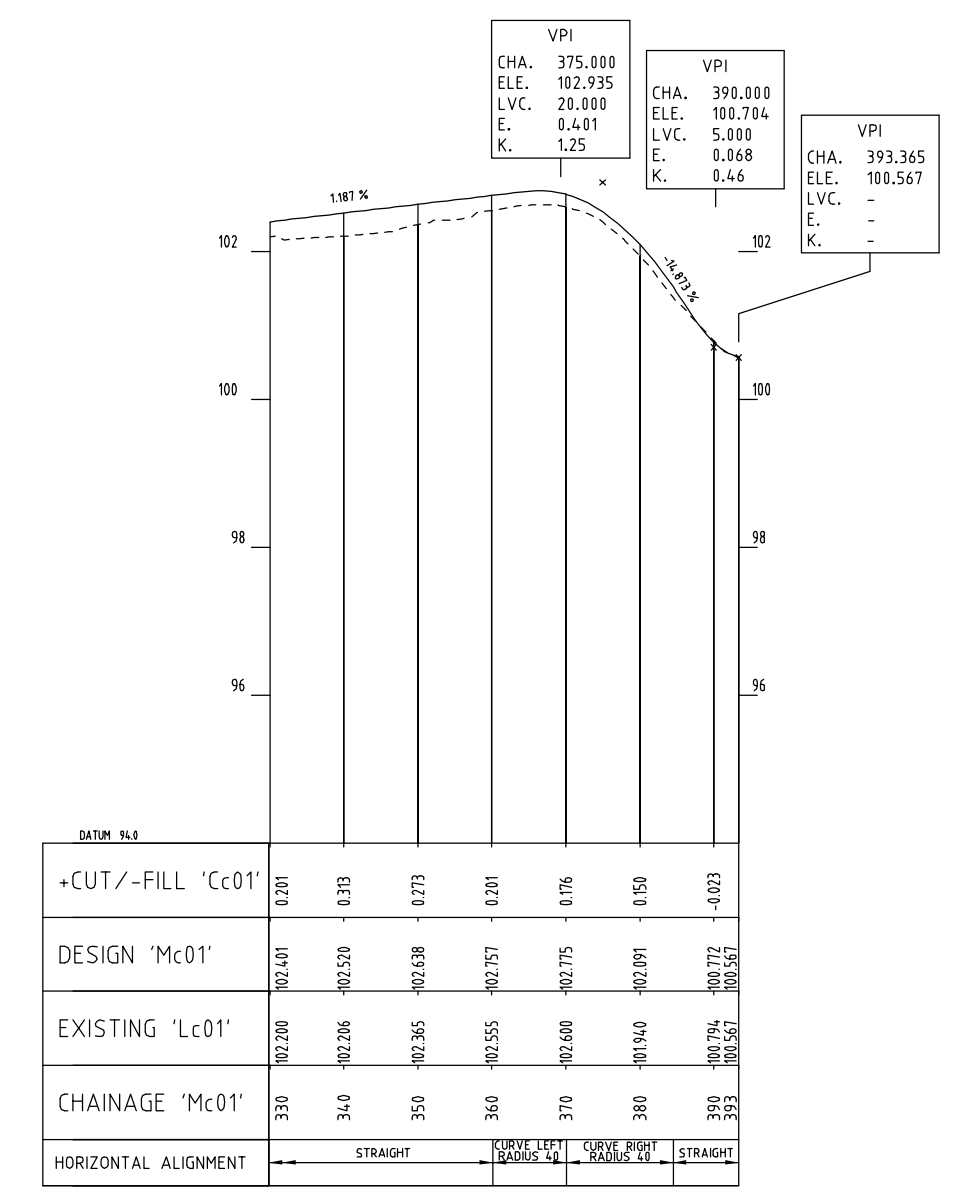

DATUM 94.0	0.201	0.313	0.273	0.201	0.176	0.150	-0.023
+CUT/-FILL 'Cc01'	0.201	0.313	0.273	0.201	0.176	0.150	-0.023
DESIGN 'Mc01'	102.401	102.520	102.638	102.757	102.715	102.091	100.772
EXISTING 'Lc01'	102.200	102.206	102.365	102.555	102.600	101.940	100.794
CHAINAGE 'Mc01'	330	340	350	360	370	380	390
HORIZONTAL ALIGNMENT	STRAIGHT		CURVE LEFT RADIUS 40	CURVE RIGHT RADIUS 40	STRAIGHT		


PROFILE
SCALE: HOR 1:500
VER 1:50



WARNING:
SERVICES AND CADASTRAL BOUNDARY LOCATIONS SHOWN ARE ONLY INDICATIVE AND MUST NOT BE USED FOR EXCAVATION. THE "ONE CALL 1100" SYSTEM SHALL BE USED TO OBTAIN ACCURATE SERVICE LOCATIONS.

WML CONSULTANTS
CONSULTING CIVIL, GEOTECHNICAL & STRUCTURAL ENGINEERS
PROJECT MANAGERS
FIRST FLOOR, 62 WITTENOOM STREET BUNBURY, WA 6230
POST OFFICE BOX 2023, BUNBURY WA 6231
TELEPHONE: (08) 9722 3544 FAX: (08) 9722 3599

REVISIONS			
N°.	DESCRIPTION	APPROVED	DATE DRAWN
A	ISSUED FOR TENDER	G WOODROOF	03/2008 GC

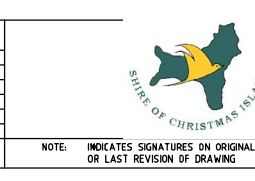

NAMES PRINTED IN FULL	DATE	CLIENT
DESIGNED G. WOODROOF	MAR '08	SHIRE OF CHRISTMAS ISLAND
DRAWN A.C. G.C.	MAR '08	
VERIFIED G. WOODROOF	MAR '08	PROJECT
APPROVED G. WOODROOF	25/4/08	ETHEL BEACH ROAD

DRAWING TITLE
ETHEL BEACH ROAD PLAN AND PROFILE CHA 330 TO CHA 393

DRAWING NUMBER	REVISION
3455-C-101	A

THIS DRAWING SHALL BE TREATED AS PRELIMINARY AND IS NOT TO BE USED FOR CONSTRUCTION PURPOSES UNLESS SIGNED AS APPROVED.

