

N
SITE PLAN
 1:1000



studio


ARTHUR BORIS CHUKHMAN
 PO BOX 355
 CHRISTMAS ISLAND
 INDIAN OCEAN, 6798 AU
 CELL: 0429524329

PROJECT:
TAMAN SWEETLAND PARK
 CHRISTMAS ISLAND

DRAWING:
SITE PLAN

SCALE:
 AS NOTED
 DATE:
 6/12/10

SD-1

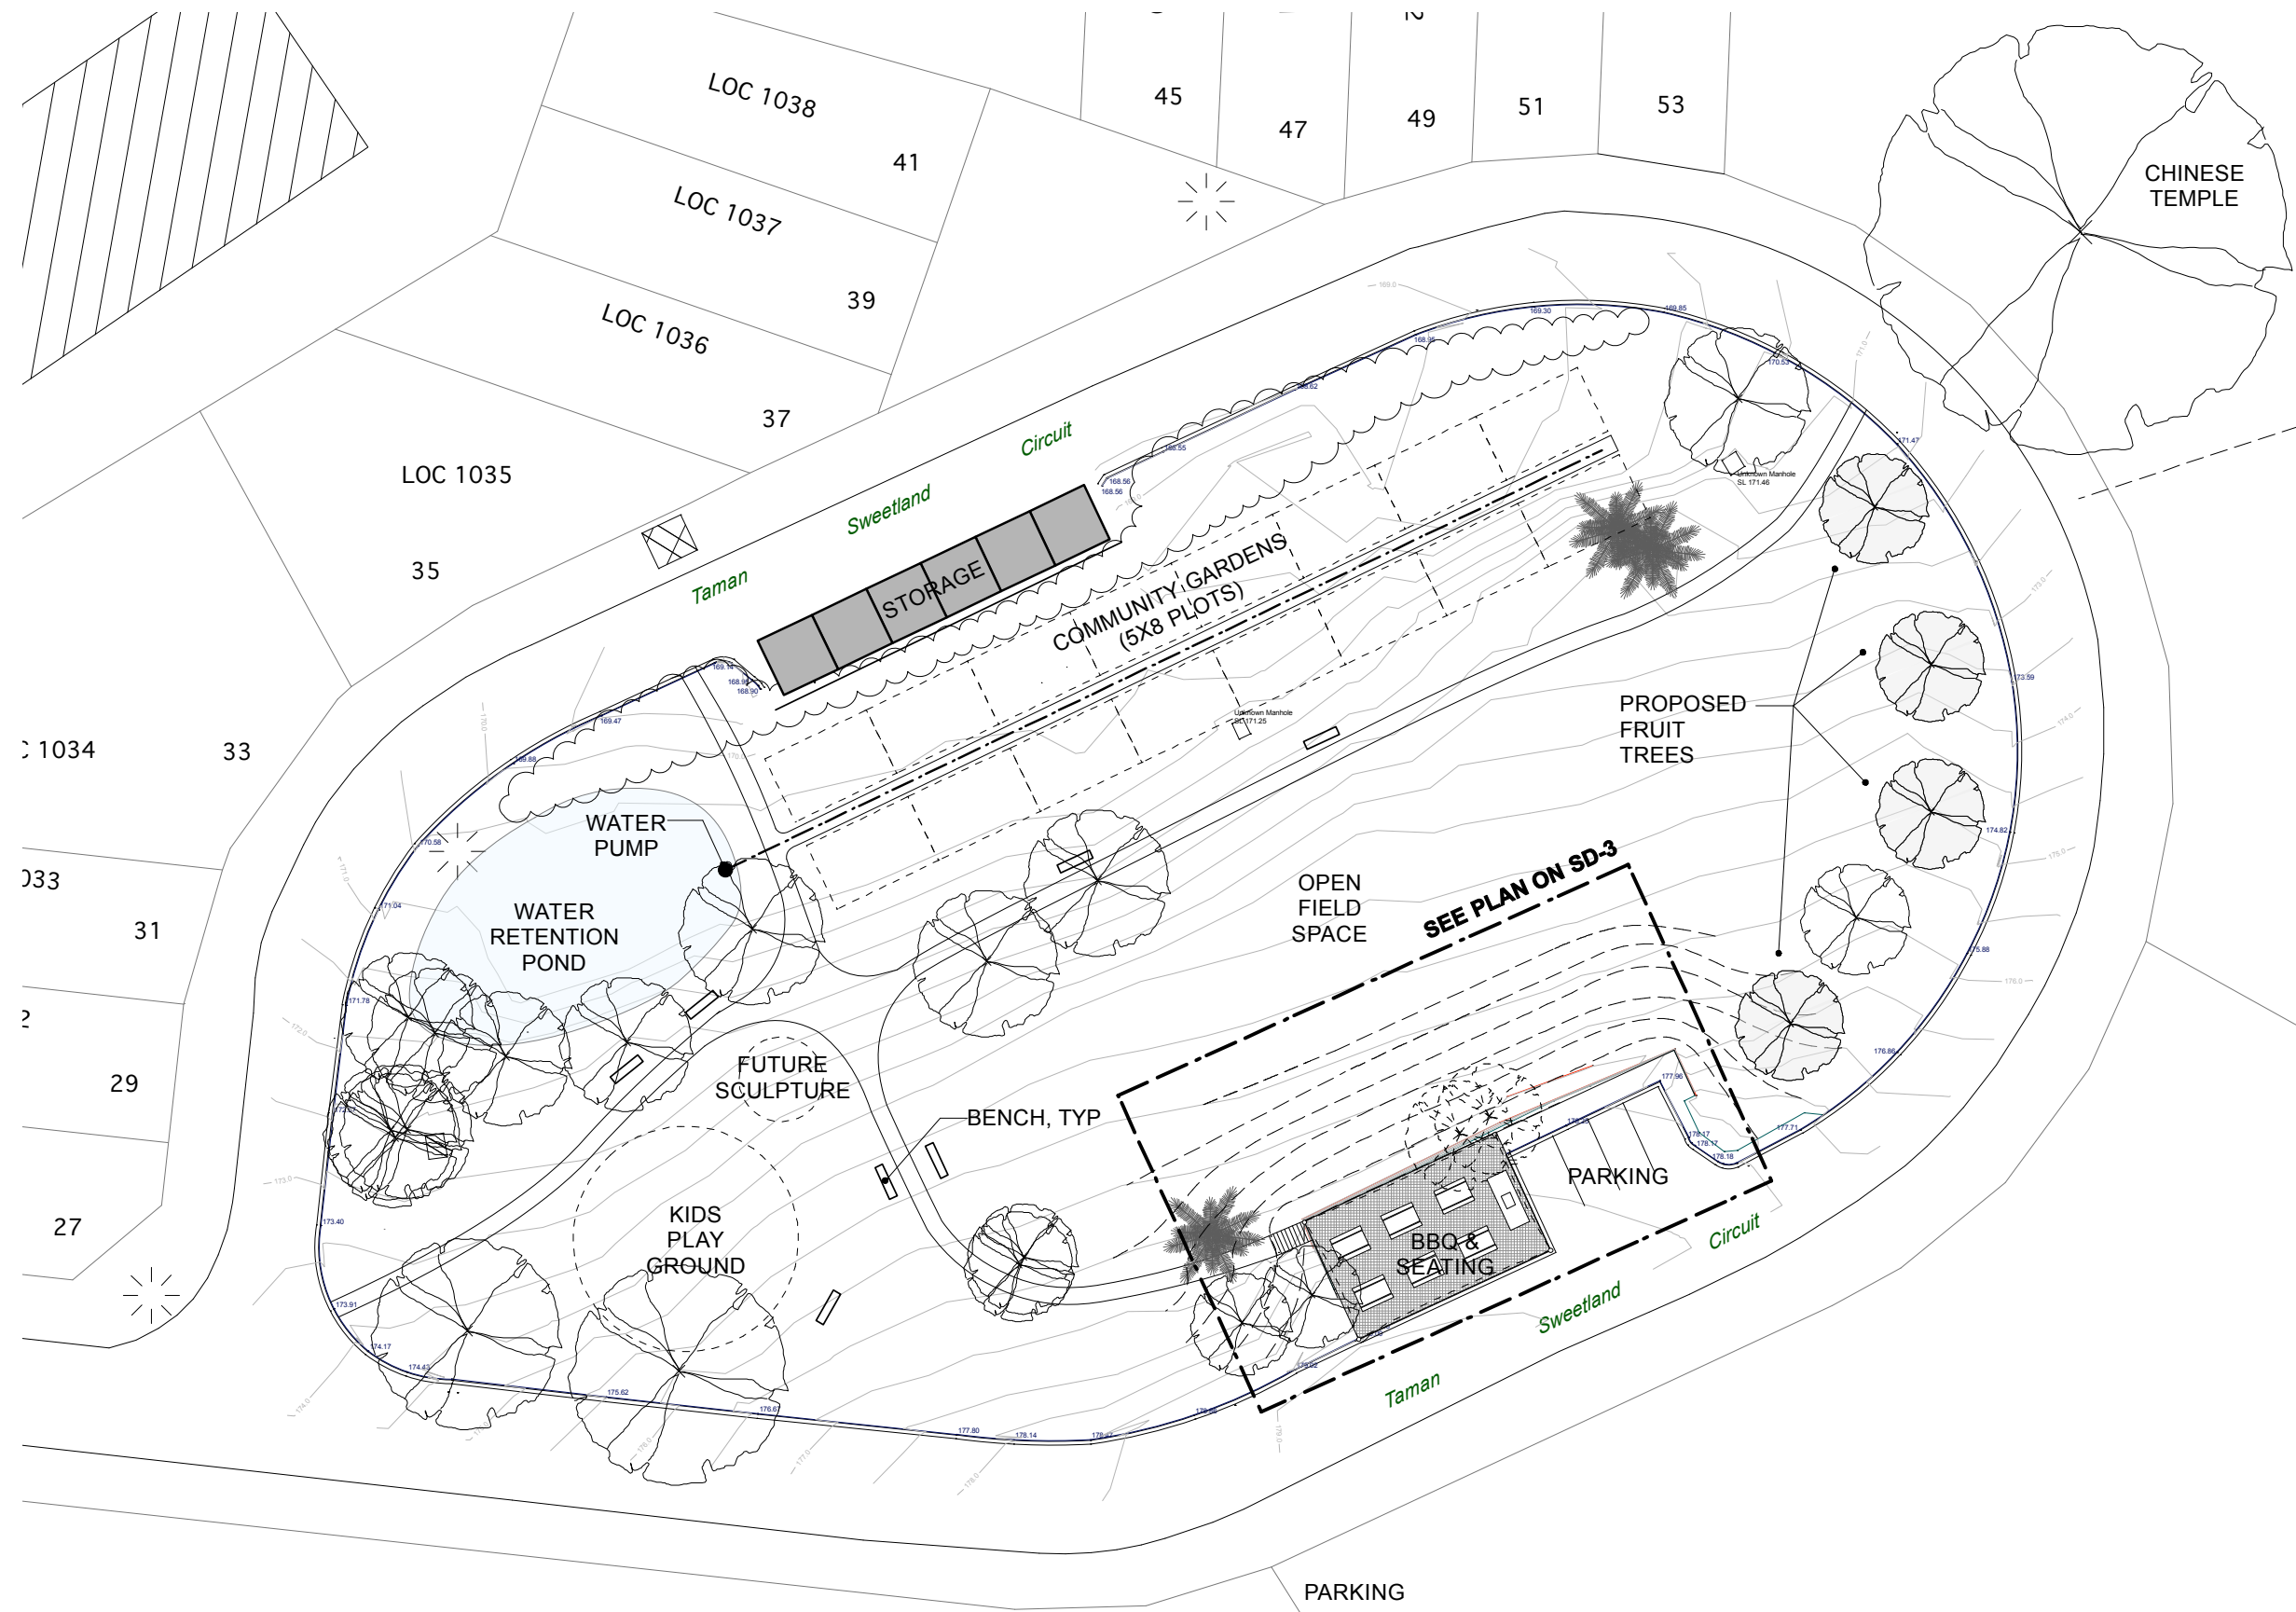

PLAN
1:500





ARTHUR BORIS CHUKHMAN
PO BOX 355
CHRISTMAS ISLAND
INDIAN OCEAN, 6798 AU
CELL: 0429524329

PROJECT:
TAMAN SWEETLAND PARK
CHRISTMAS ISLAND

DRAWING:
PLAN

SCALE:
AS NOTED
DATE:
6/12/10

SD-2

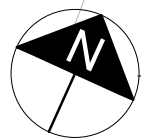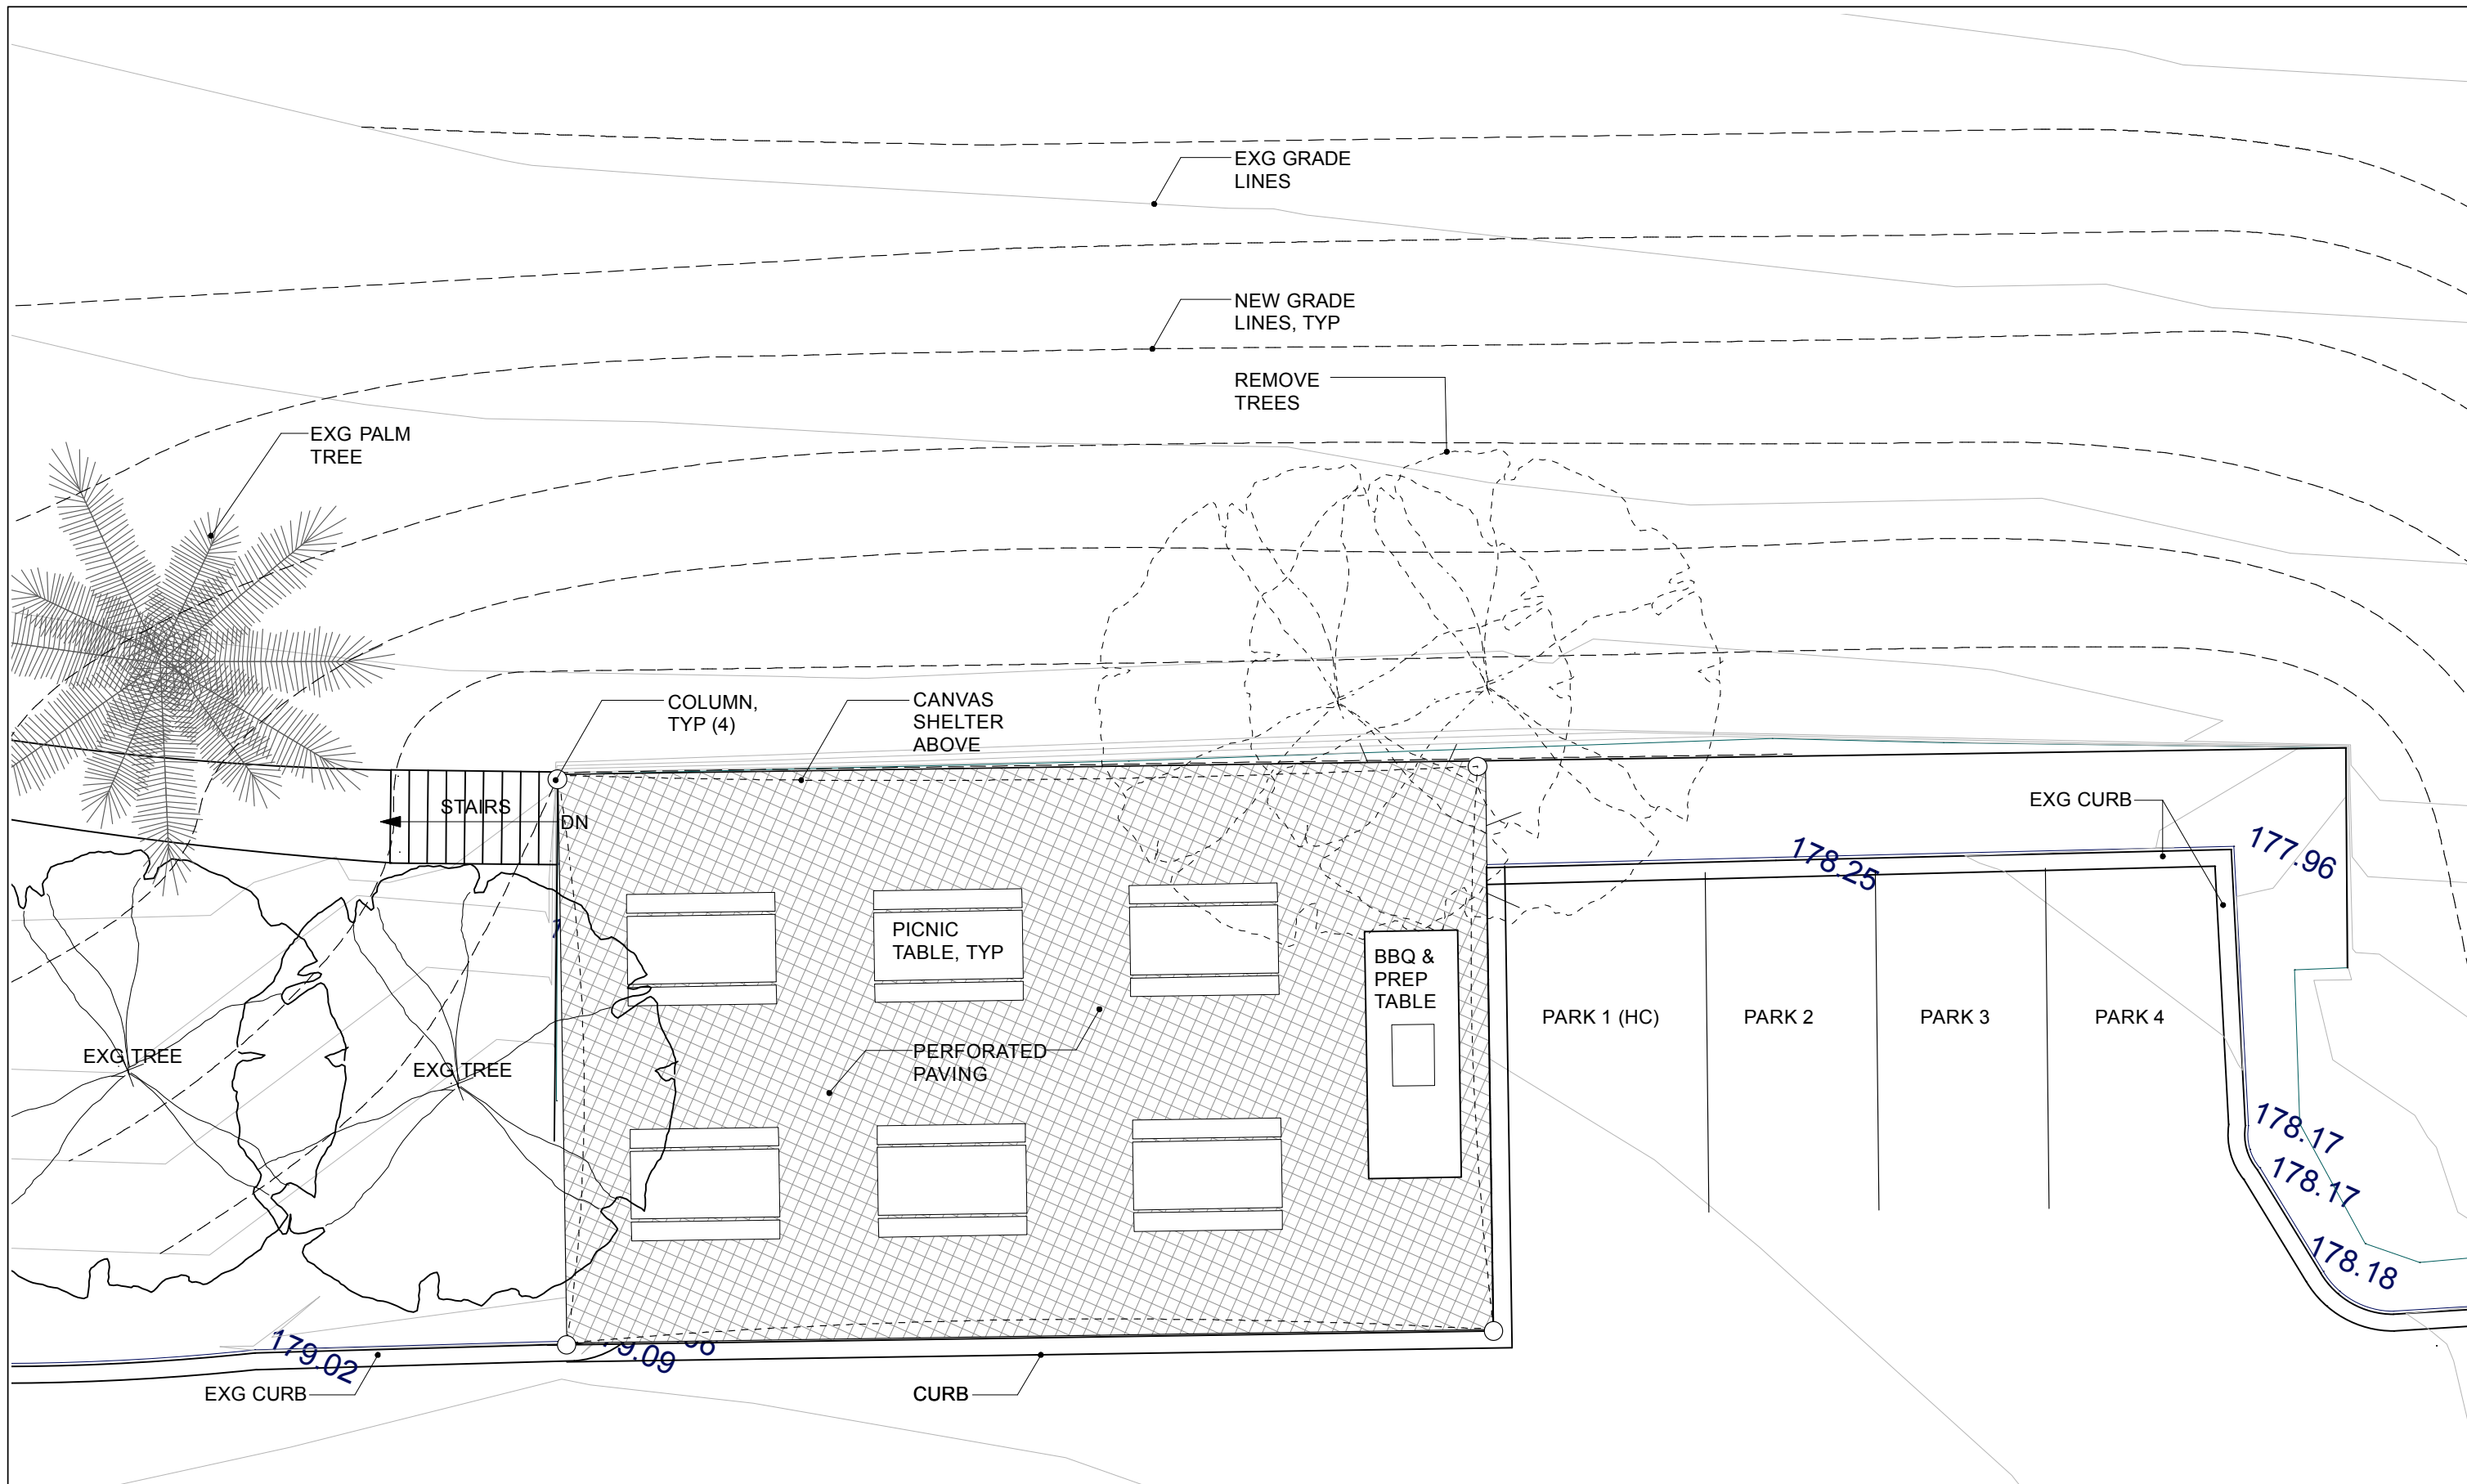

BBQ AREA PLAN

1:100



studio

ARTHUR BORIS CHUKHMAN
 PO BOX 355
 CHRISTMAS ISLAND
 INDIAN OCEAN, 6798 AU
 CELL: 0429524329

PROJECT:
TAMAN SWEETLAND PARK
 CHRISTMAS ISLAND

DRAWING:
BBQ AREA PLAN

SCALE:
 AS NOTED
 DATE:
 6/12/10

SD-3



EXISTING



PROPOSED



EXISTING



PROPOSED



EXISTING



PROPOSED